



| | |
|--|--|
| Qty: 1 Ref: 139 Schedule 13-9: Temporary Information | |
| Qty: 2 Ref: 517 Road narrows on one side only ahead - (right) | |
| Qty: 2 Ref: 521 Two-way traffic | |
| Qty: 2 Ref: 579 Direction to hazard right | |
| Qty: 1 Ref: 610 Keep left | |
| Qty: 1 Ref: 612 No right turn | |
| Qty: 2 Ref: 616 No entry | |
| Qty: 4 Ref: 452 One-way traffic | |
| Qty: 2 Ref: 701 Road works ahead | |
| Qty: 1 Ref: 701b, PP, A3-9 Nature of temporary hazard ahead - Road Closed | |

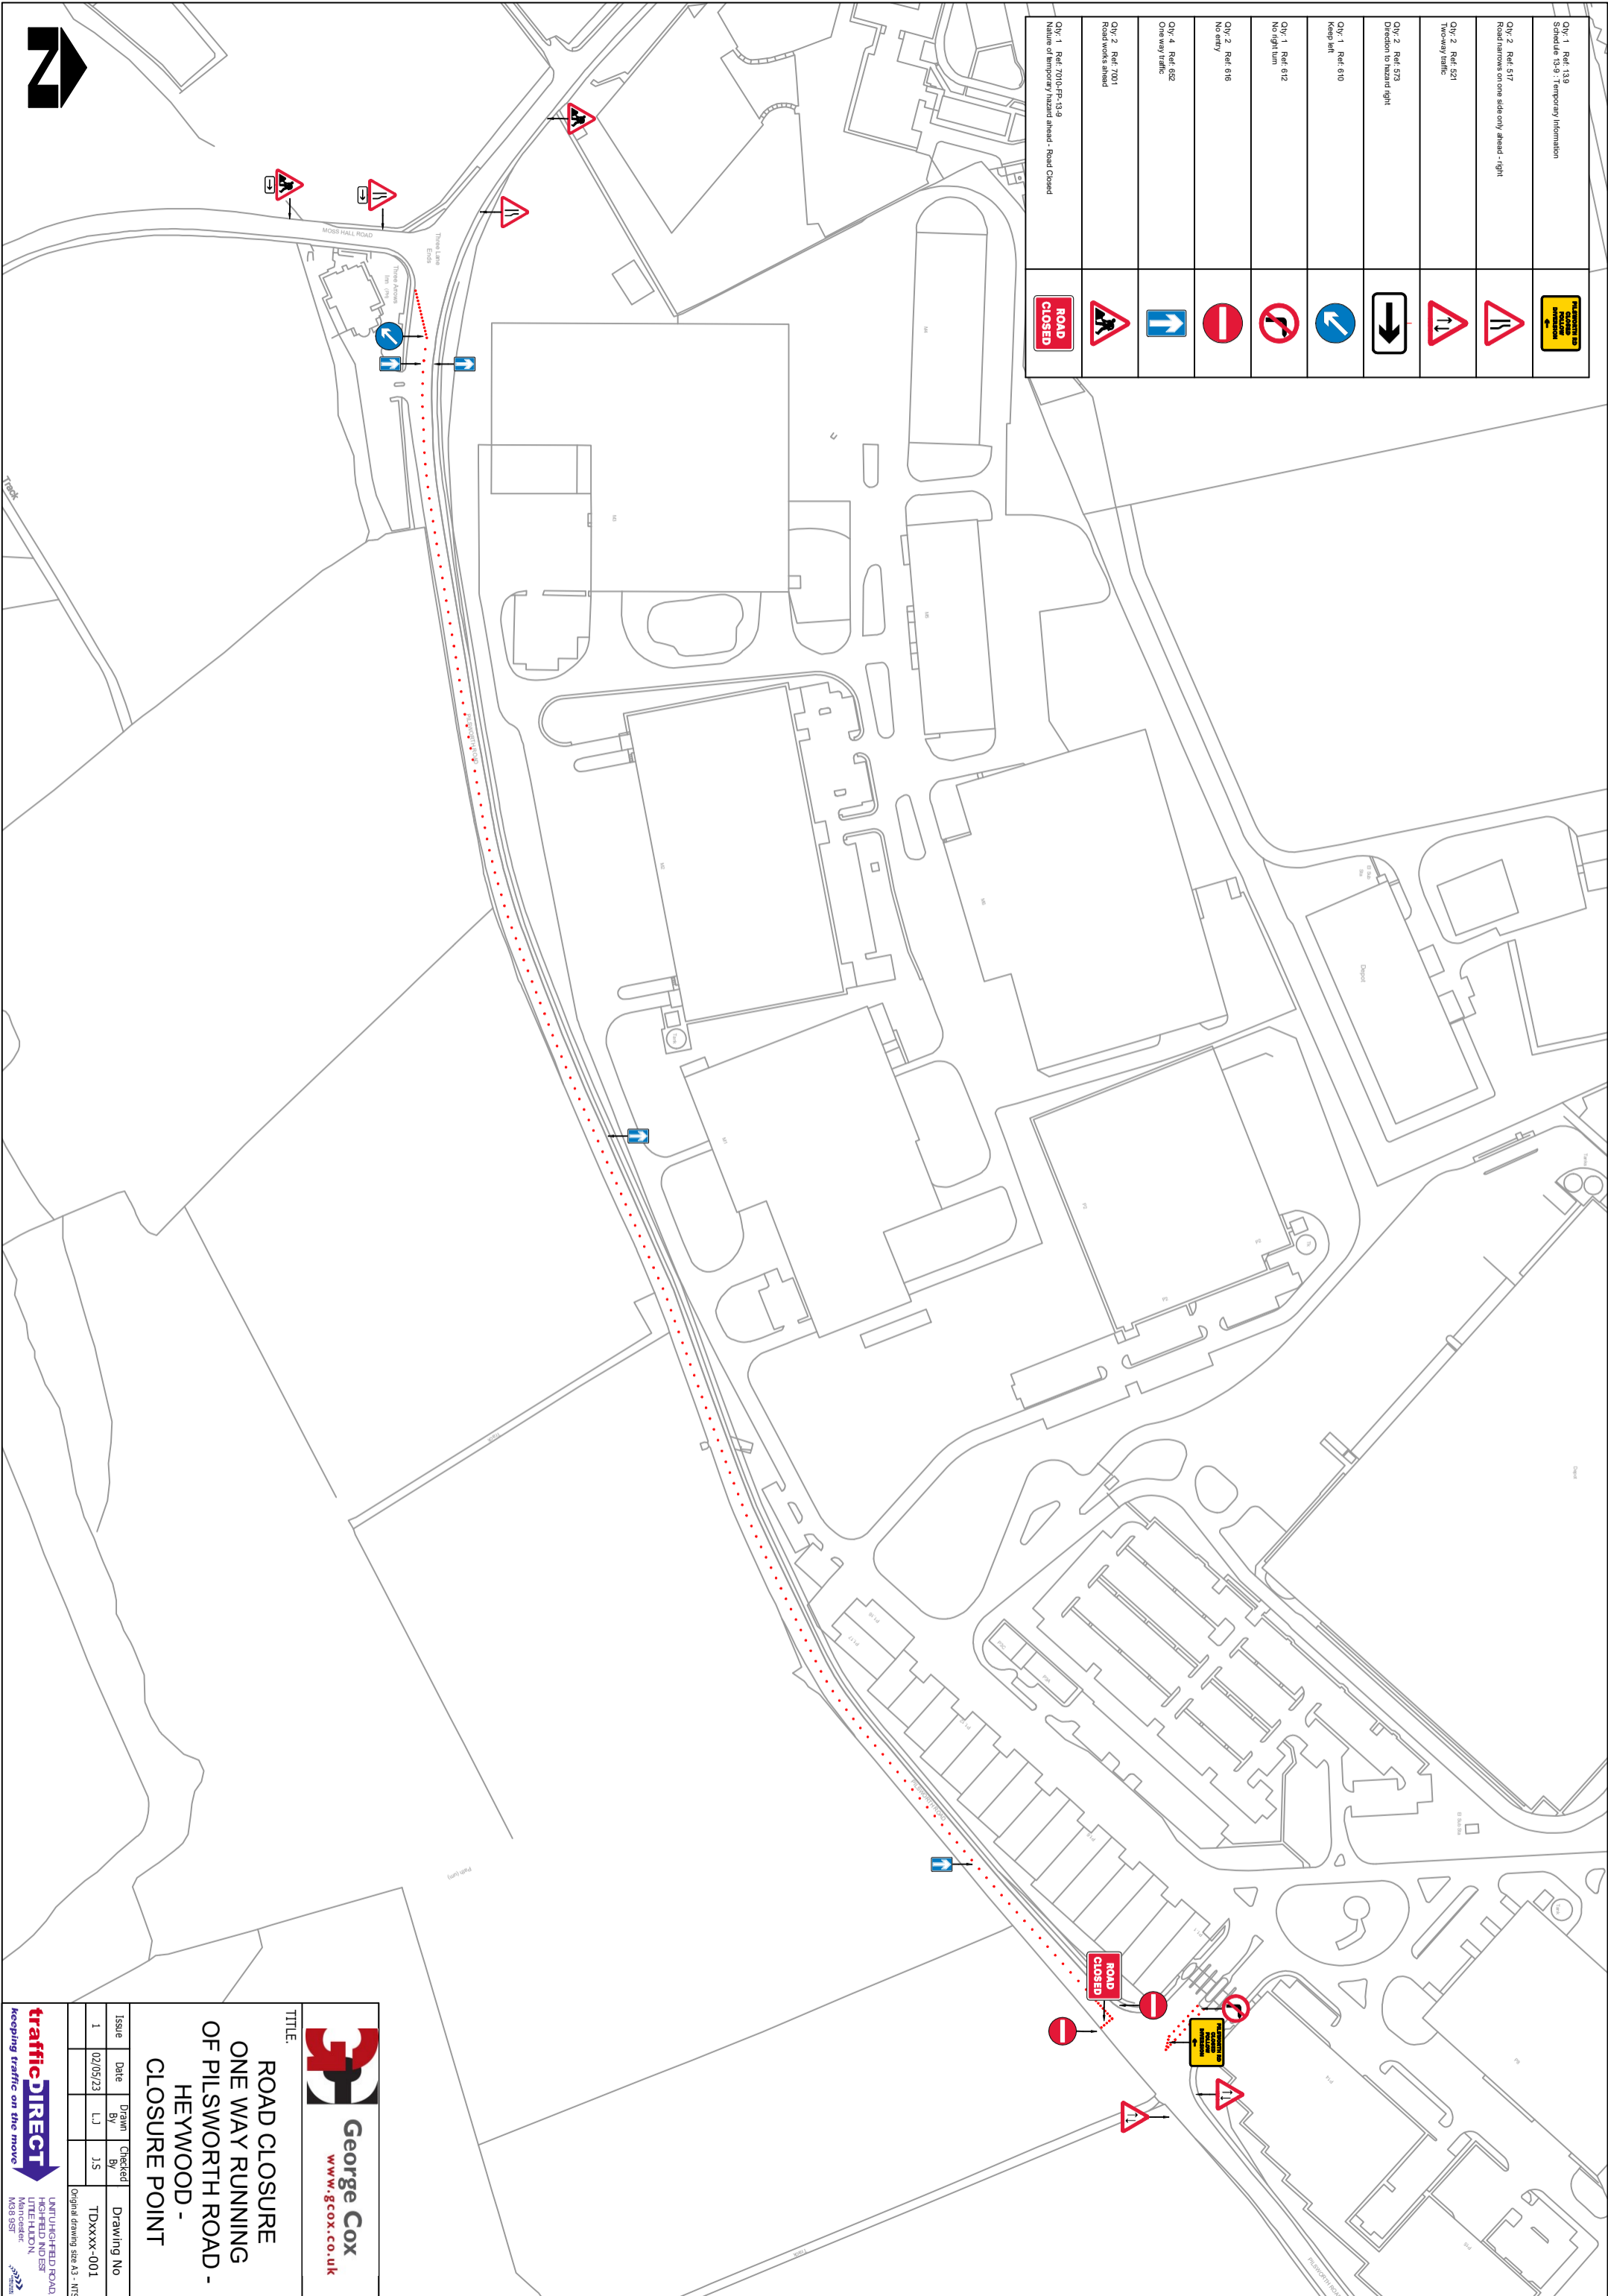




George Cox
www.gecox.co.uk


TITLE:
ROAD CLOSURE
ONE WAY RUNNING
OF PILSWORTH ROAD -
HEYWOOD -
CLOSURE POINT

| Issue | Date | Drawn By | Checked By | Drawing No |
|-------|----------|----------|------------|------------|
| 1 | 02/05/23 | LJ | J.S | TDXXX-001 |

Original drawing size A3 - NTS



UNITINGFIELD ROAD
HIGHFIELD N15
MANCHESTER
M18 9ST

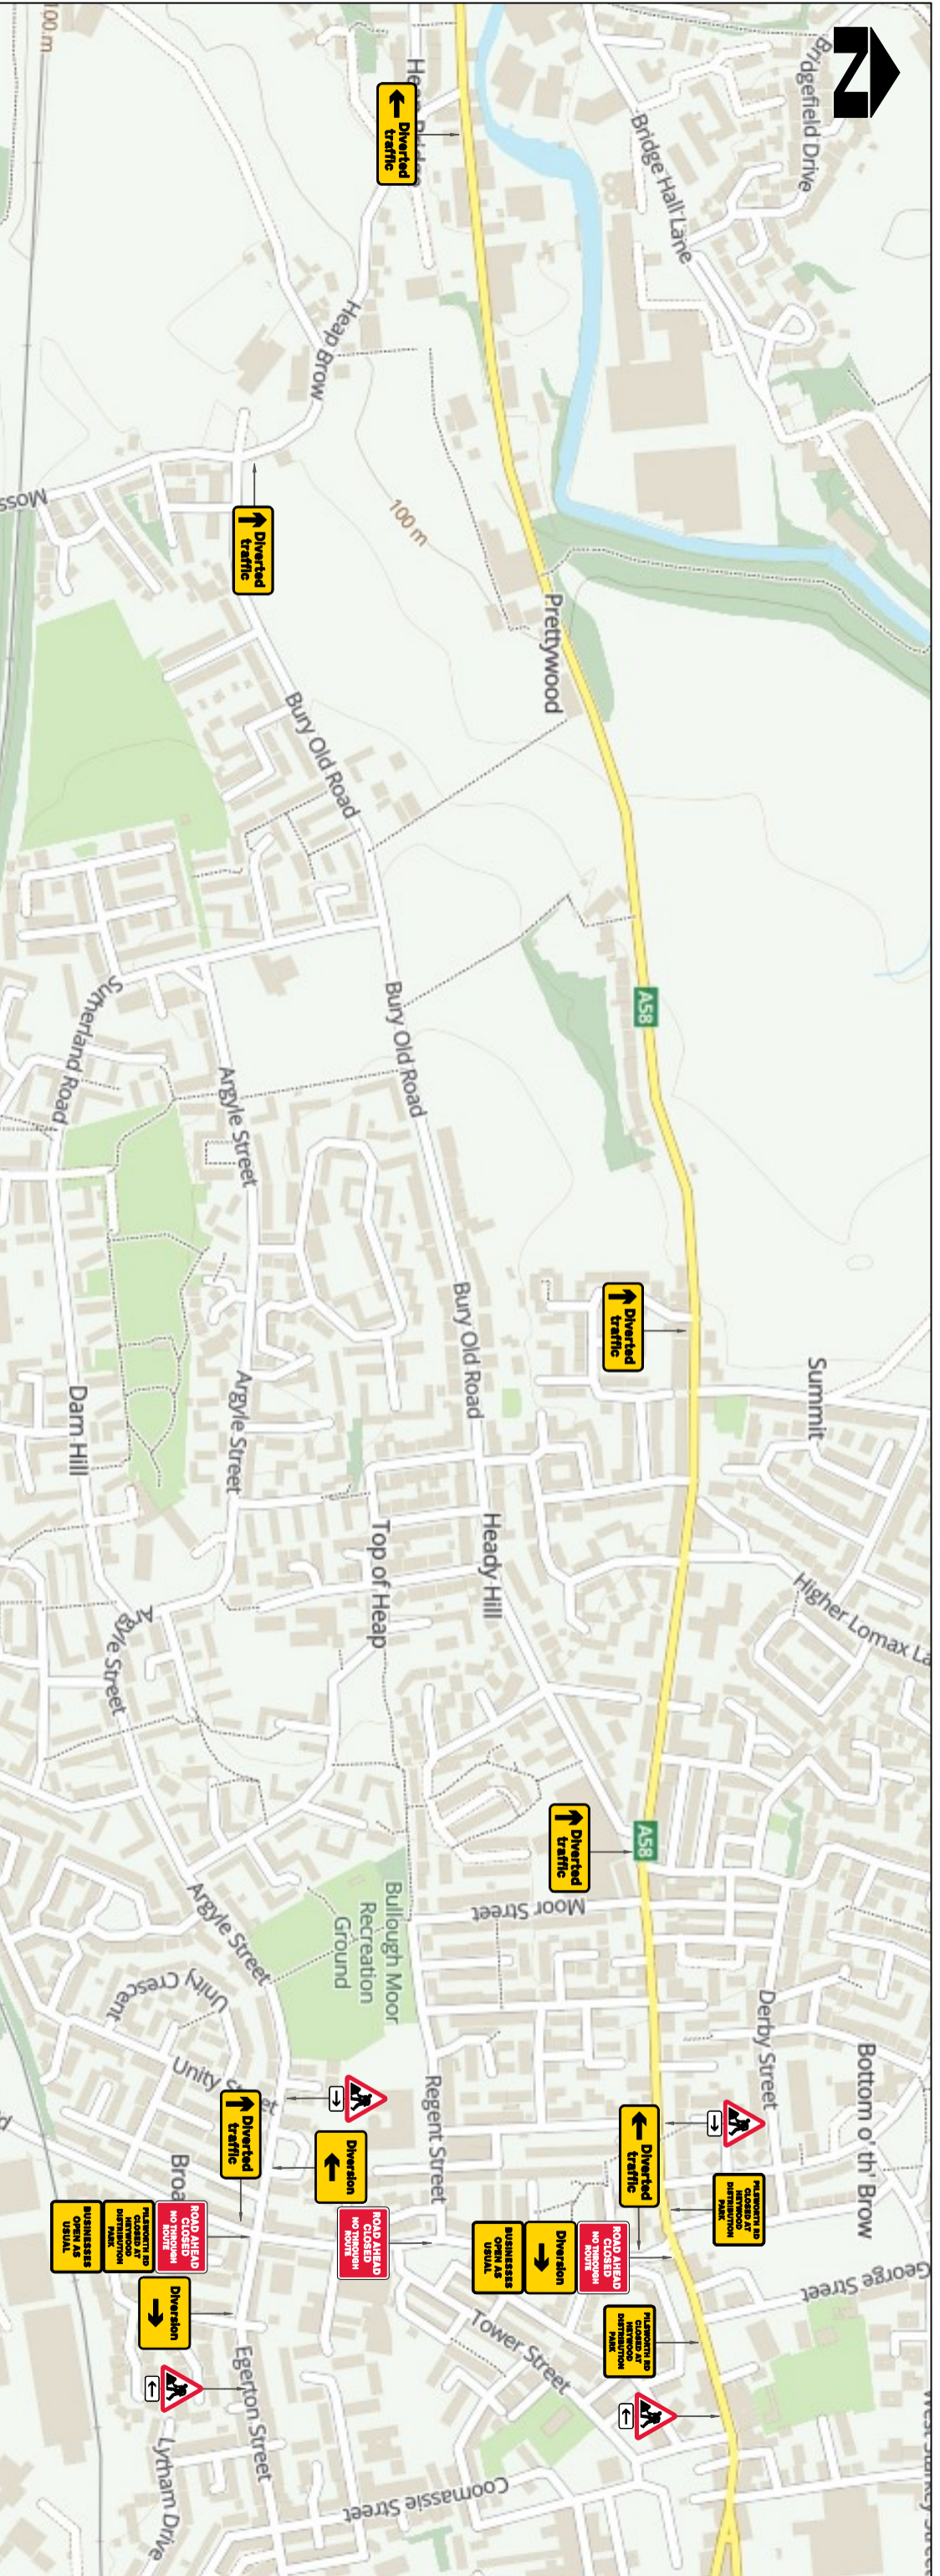

| | |
|--|--|
| Obj: 5 Ref: 138 Schedule 138: Temporary Information | |
| Obj: 4 Ref: 139 Schedule 139: Temporary Information | |
| Obj: 5 Ref: 139 Schedule 139: Temporary Information | |
| Obj: 3 Ref: 2702 Start of temporary diversion route | |
| Obj: 1 Ref: 2702 End of temporary diversion route | |
| Obj: 1 Ref: 2702 Start of temporary diversion route | |
| Obj: 5 Ref: 2702 Direction of temporary diversion route from junction ahead | |
| Obj: 2 Ref: 2703 Direction of temporary diversion route from junction ahead | |
| Obj: 3 Ref: 573 Direction to hazard left | |
| Obj: 2 Ref: 573 Direction to hazard right | |
| Obj: 5 Ref: 701 Road works ahead | |

George Cox
www.georgecox.co.uk

TRAFFIC DIRECT
Keeping traffic on the move

**ROAD CLOSURE
ONE WAY RUNNING
OF PILSWORTH ROAD -
HEYWOOD -
DIVERSION ROUTES**

| Issue | Date | Drawn | Checked | Drawing No |
|-------|----------|-------|---------|------------|
| 1 | 02/05/23 | LJ | J.S | TDXXX-002 |

UNTINGFIELD ROAD
HEYFIELD INDUSTRIAL ESTATE
Mancaster
M28 9ST