



Daresbury S278 Road Closure

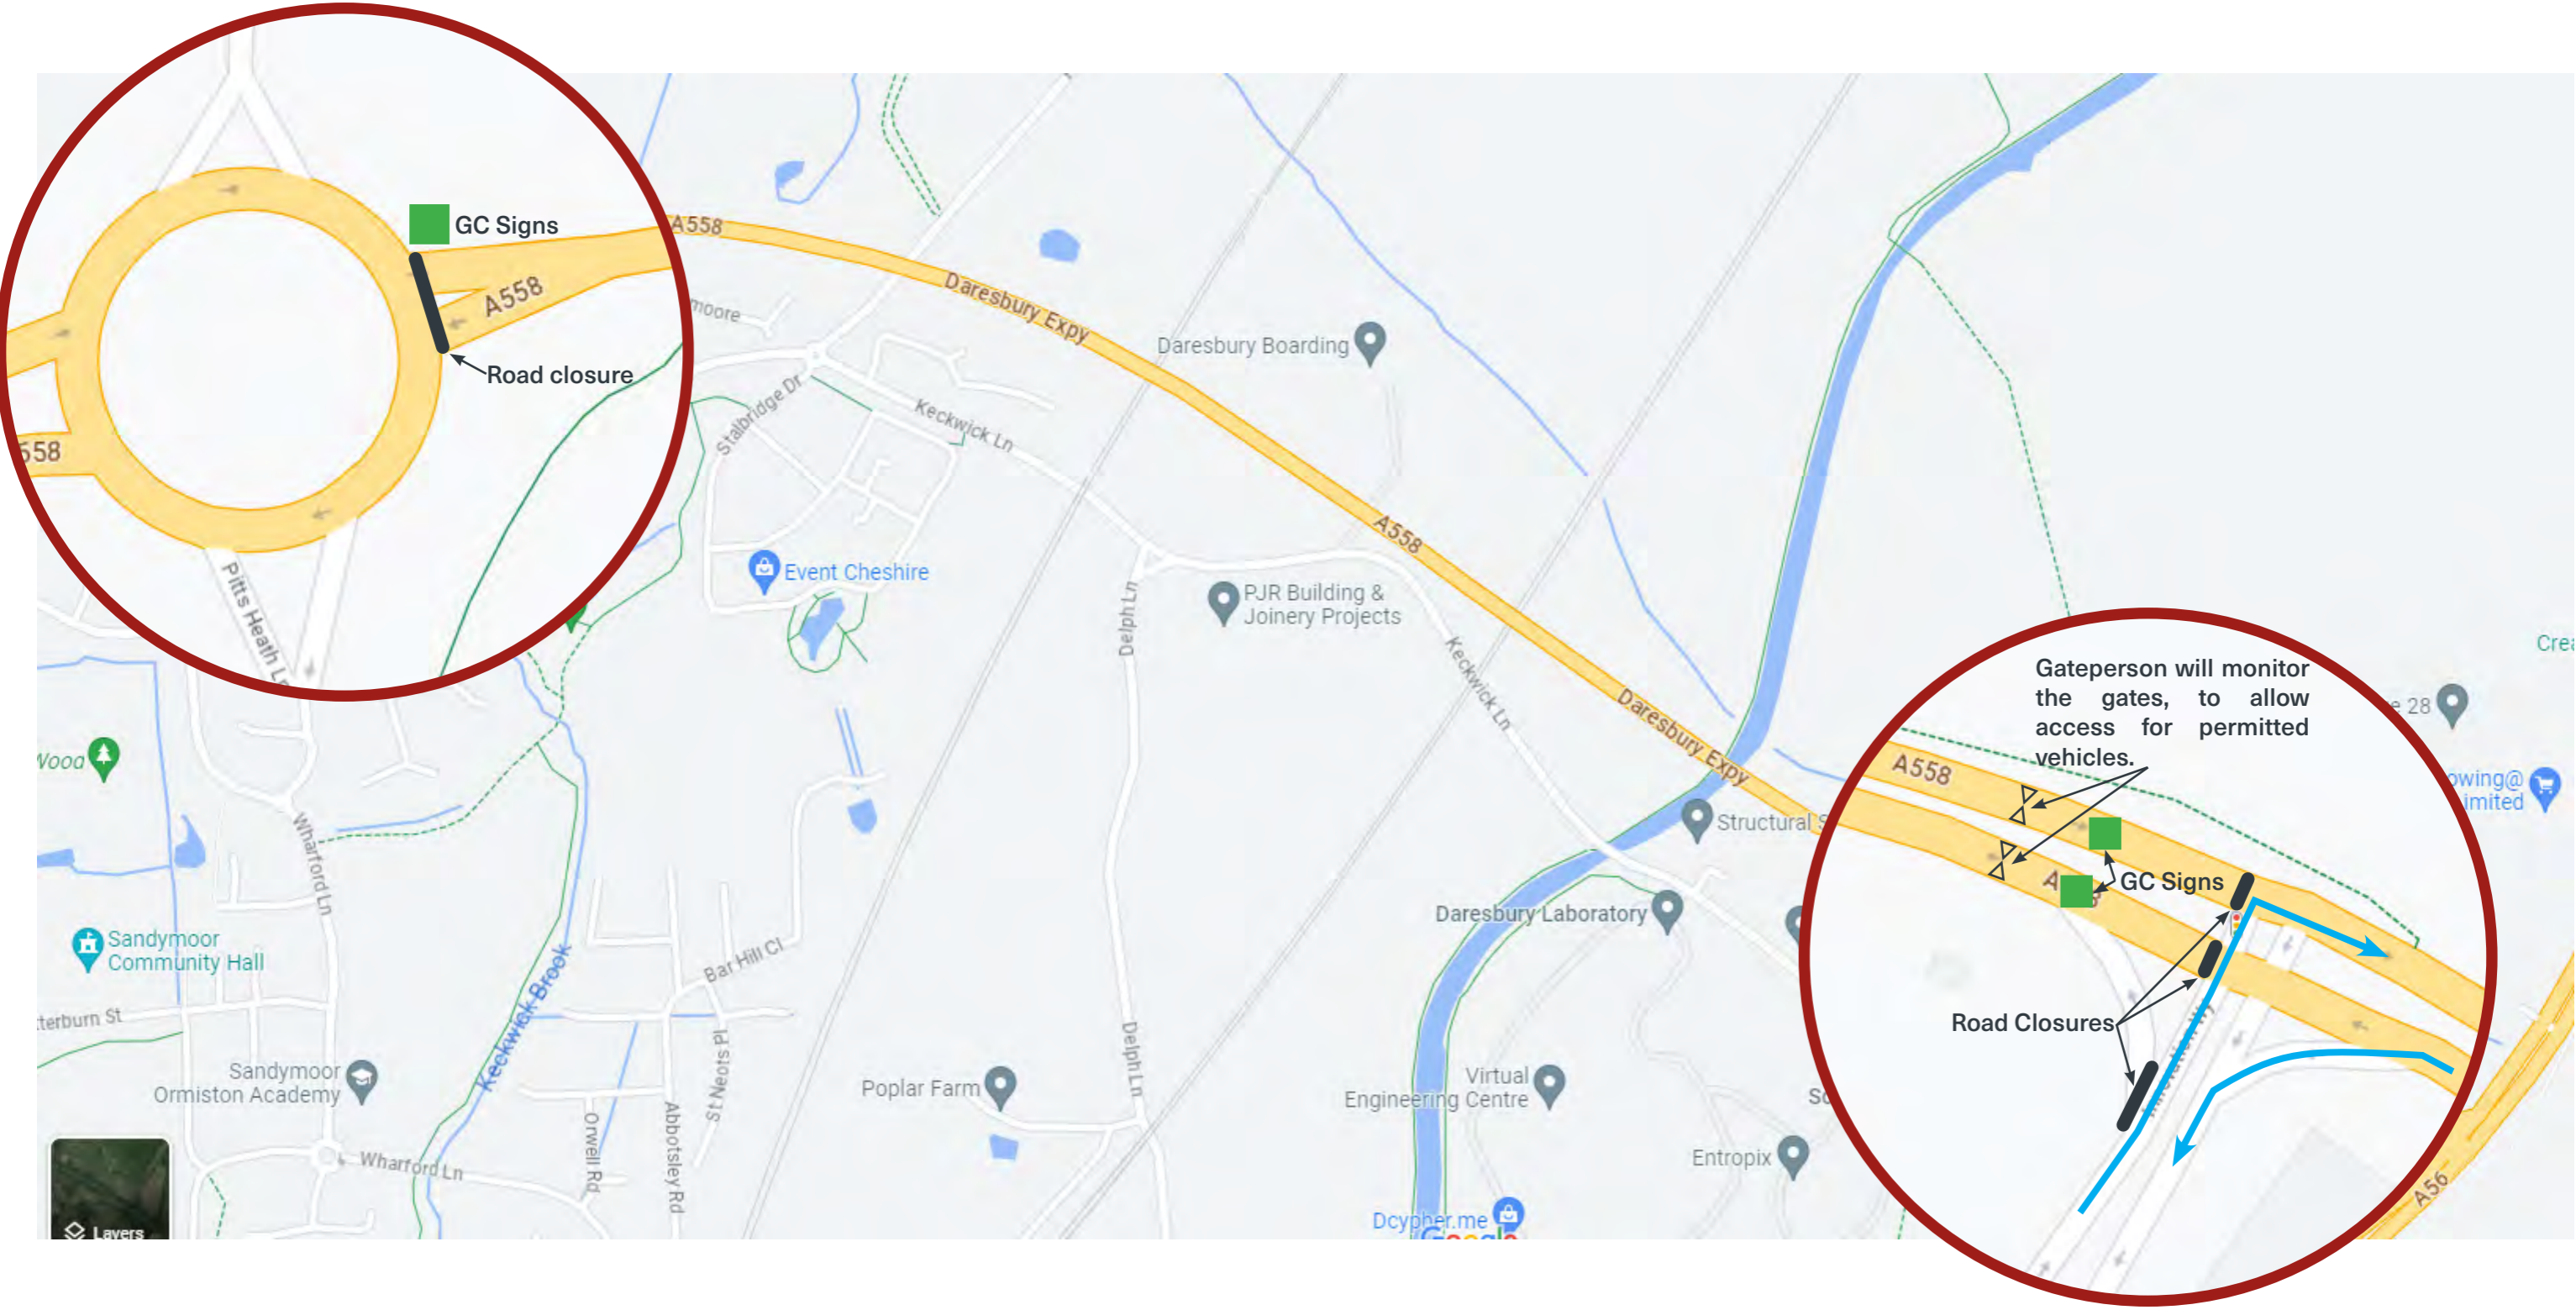

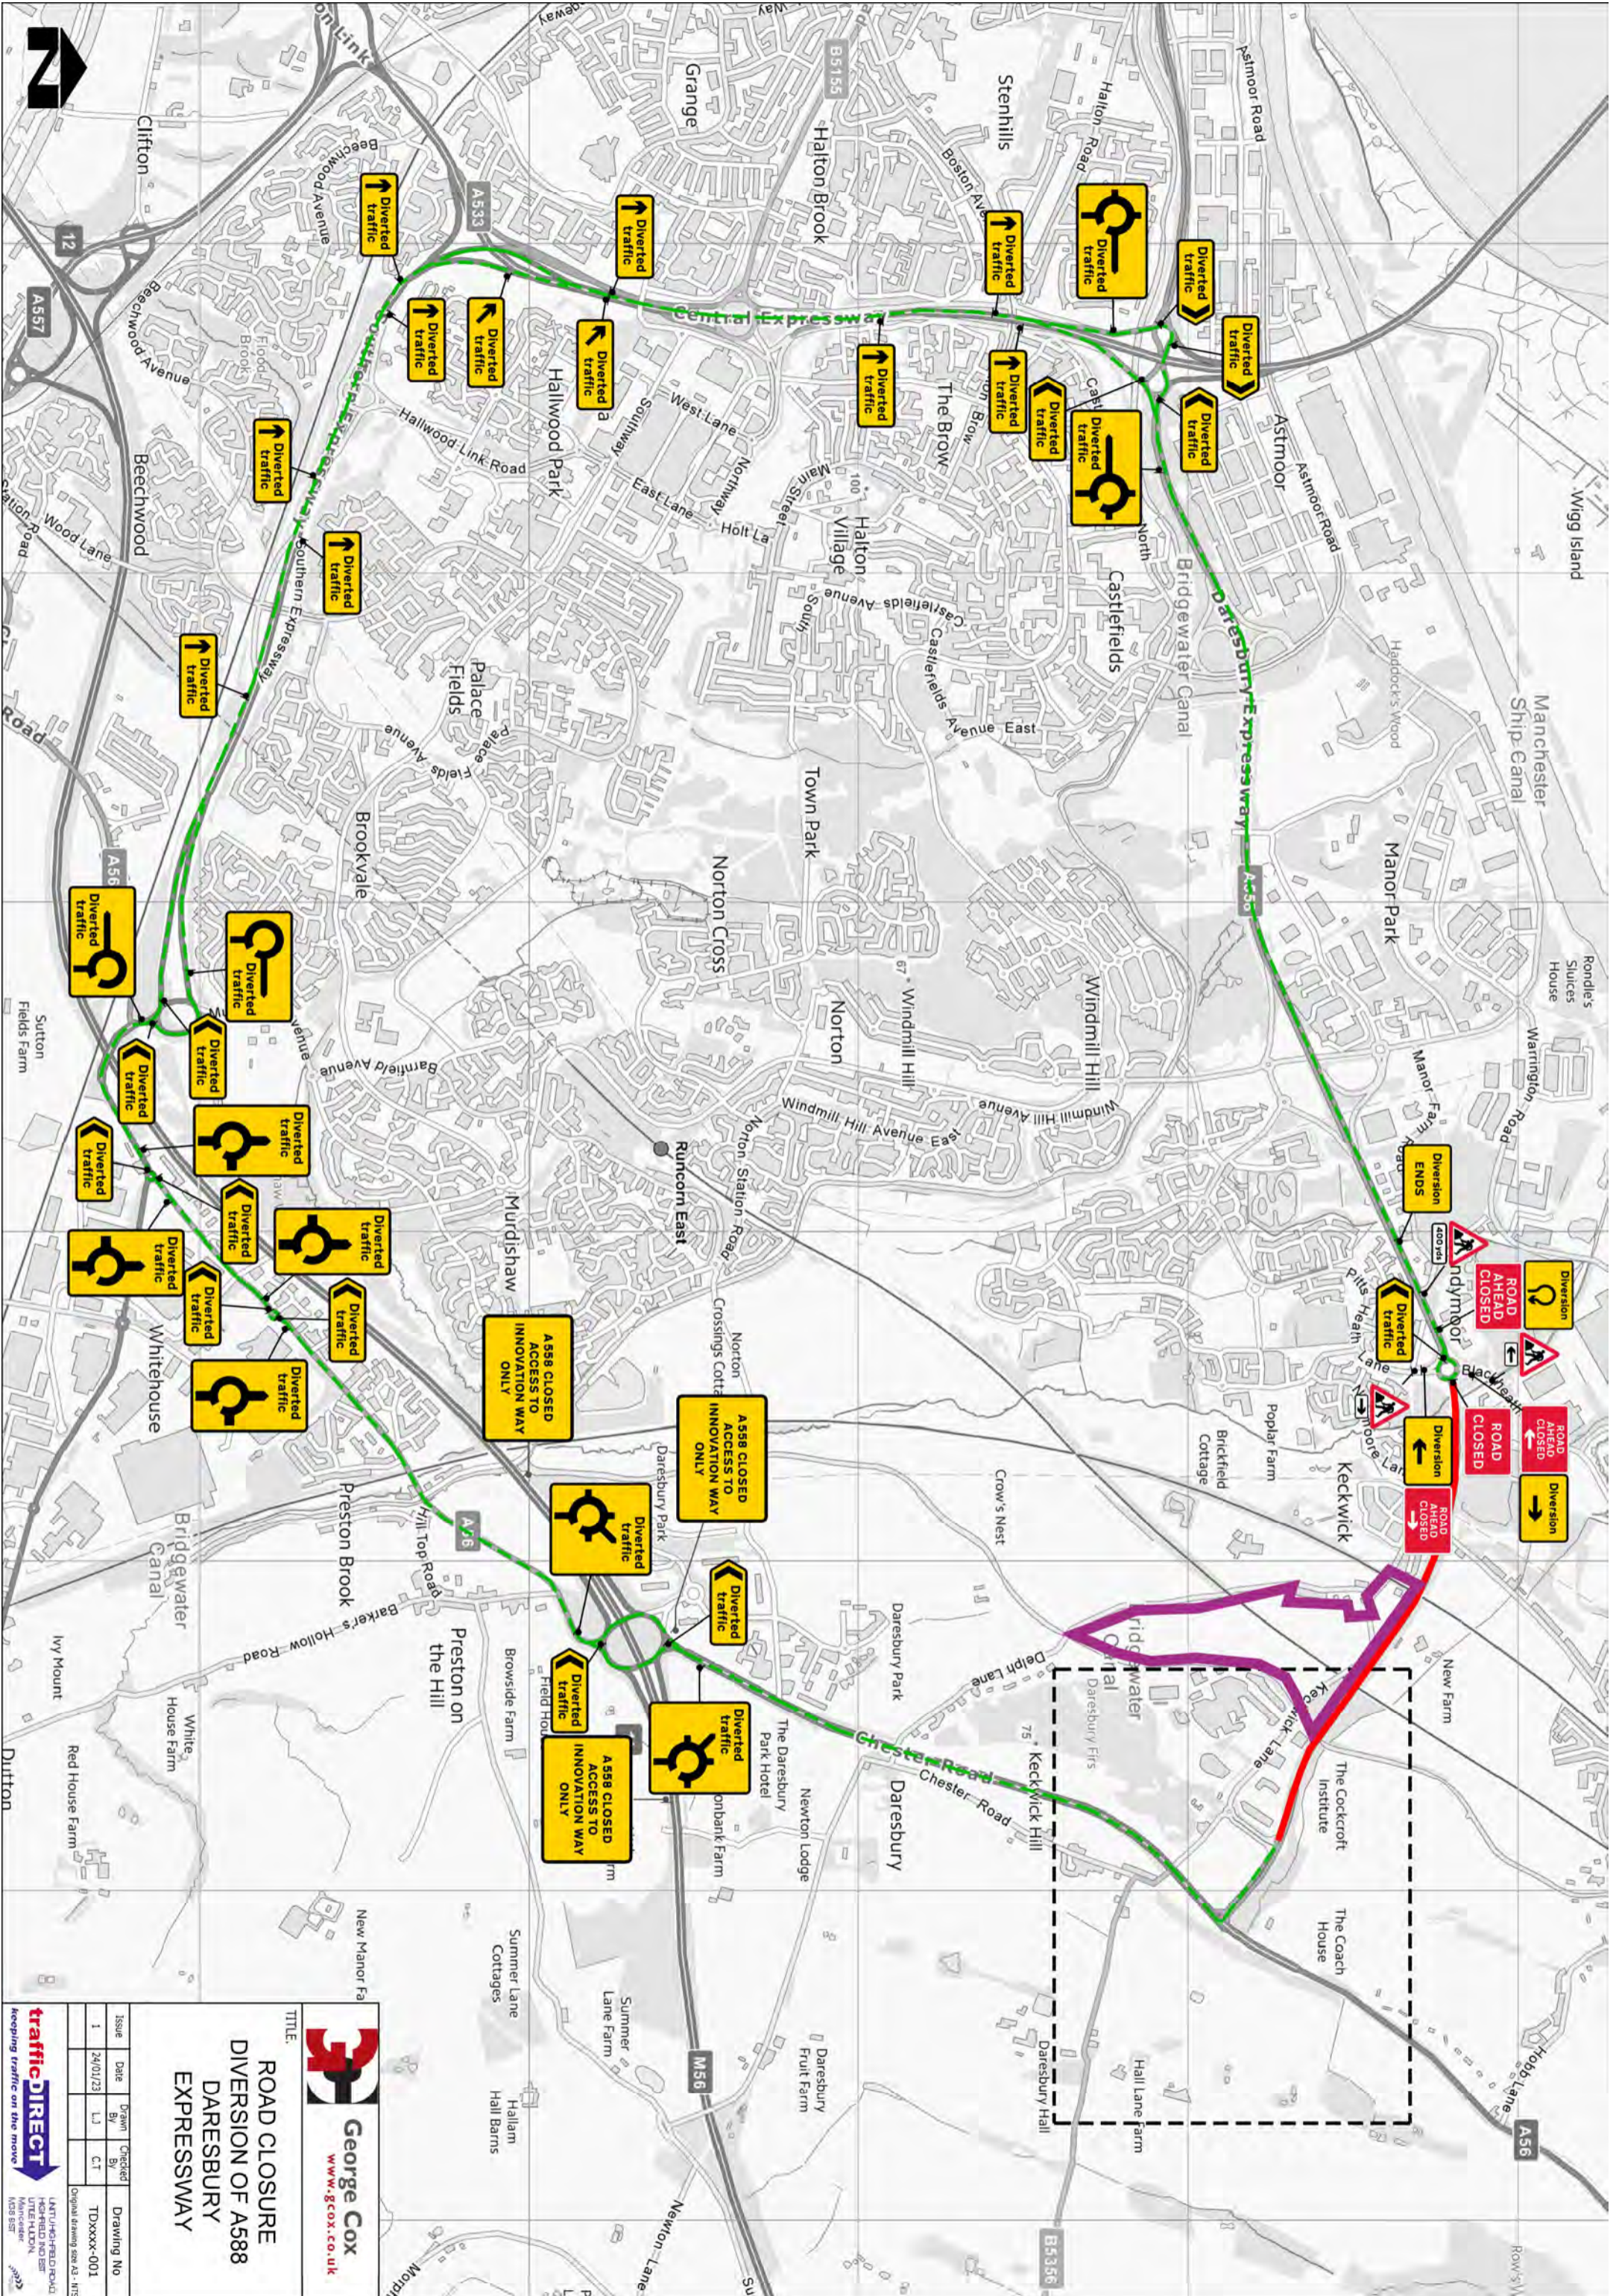

George Cox


TRAFFIC DIRECT
Keeping traffic on the move

TITLE:
ROAD CLOSURE
DIVERSION OF A588
DARESBUARY
EXPRESSWAY

Issue	Date	Drawn	Checked
1	24/01/23	LJ	CT

Drawing No: TDXXXX-001


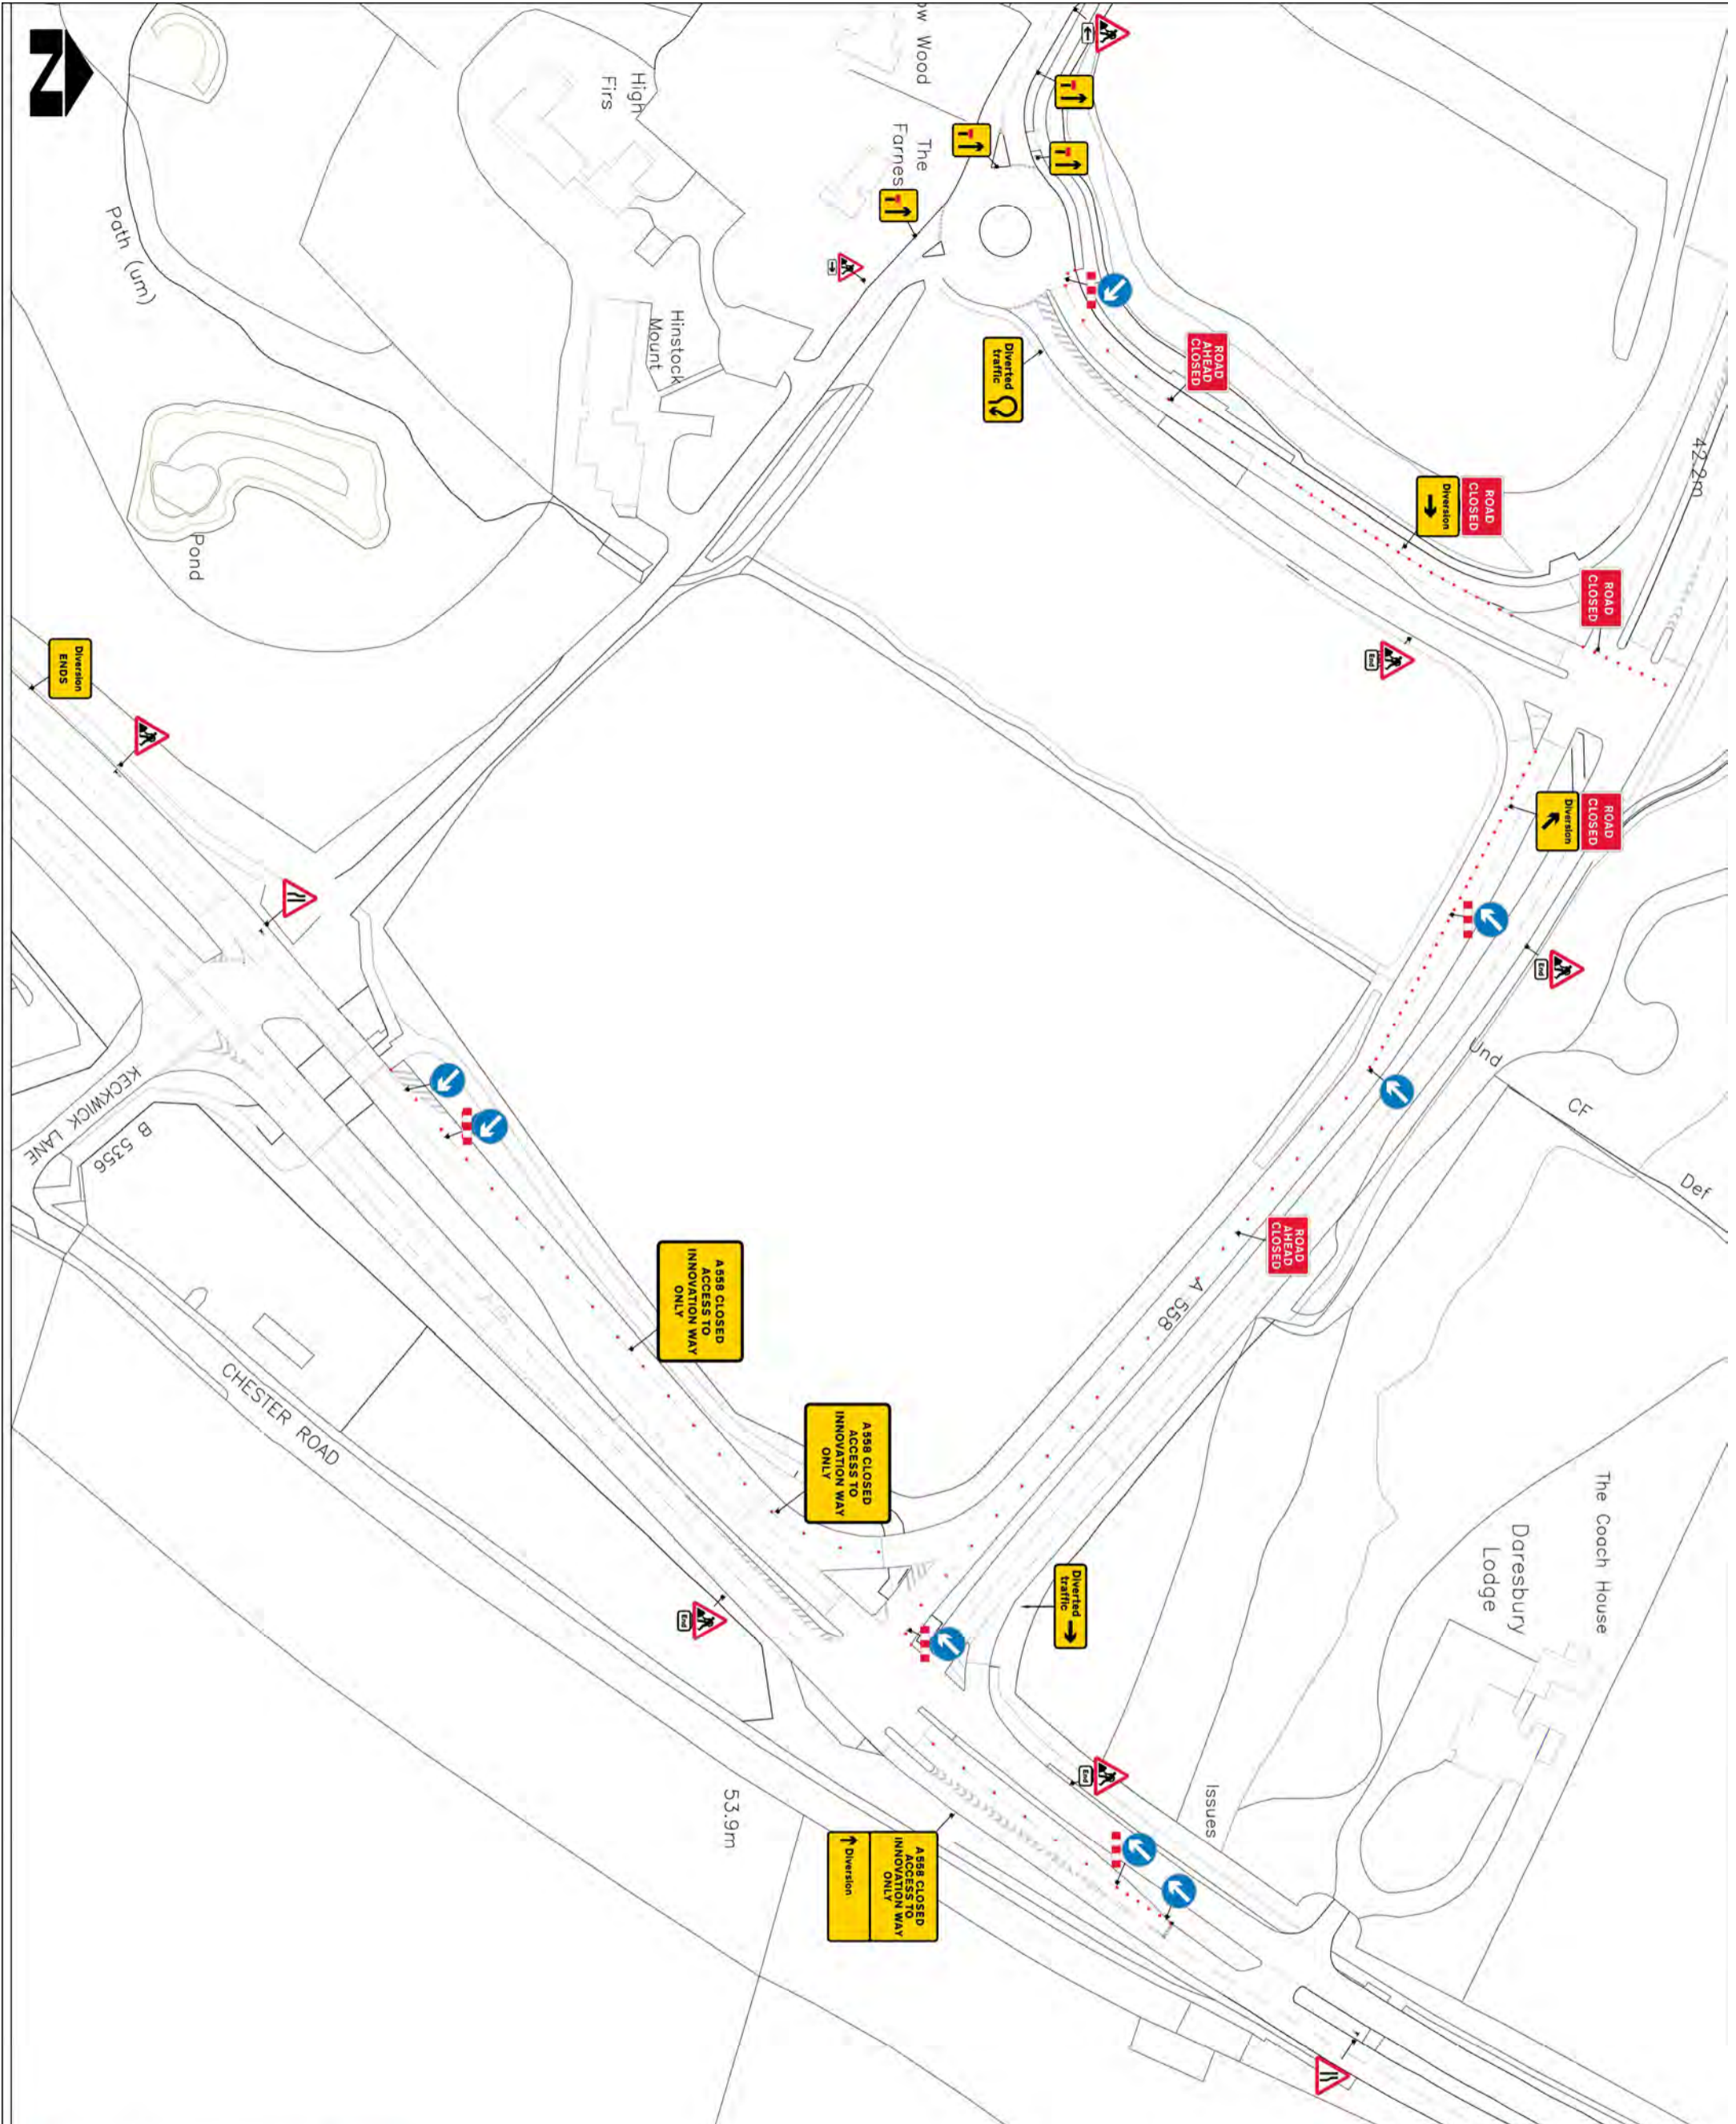

George Cox

TITLE:
ROAD CLOSURE
DIVERSION OF A588
DARESBUURY
EXPRESSWAY


Issue	Date	Drawn By	Checked By	Drawing No
1	24/01/23	LJ	CT	TDXXXX-001


Original drawing see A3 - NTS

trafficDIRECT
Keeping traffic on the move


Qr: 9 - Ref: 13.9 Schedule 13.9 - Temporary Information		Qr: 3 - Ref: 2010-PR-13.9 Nature of temporary hazard ahead - Road Closed	
Qr: 1 - Ref: 13.9 Schedule 13.9 - Temporary Information		Qr: 1 - Ref: 2012 Start of temporary diversion route	
Qr: 1 - Ref: 13.9 Schedule 13.9 - Temporary Information		Qr: 6 - Ref: 2013 Direction of temporary diversion route from junction ahead	
Qr: 1 - Ref: 13.9 Schedule 13.9 - Temporary Information		Qr: 3 - Ref: 2013 Direction of temporary diversion route from junction ahead	
Qr: 1 - Ref: 2012 Start of temporary diversion route		Qr: 4 - Ref: 2013 Direction of temporary diversion route from junction ahead	
Qr: 3 - Ref: 2012 End of temporary diversion route		Qr: 1 - Ref: 2016 Roundabout ahead leading to temporary diversion route	

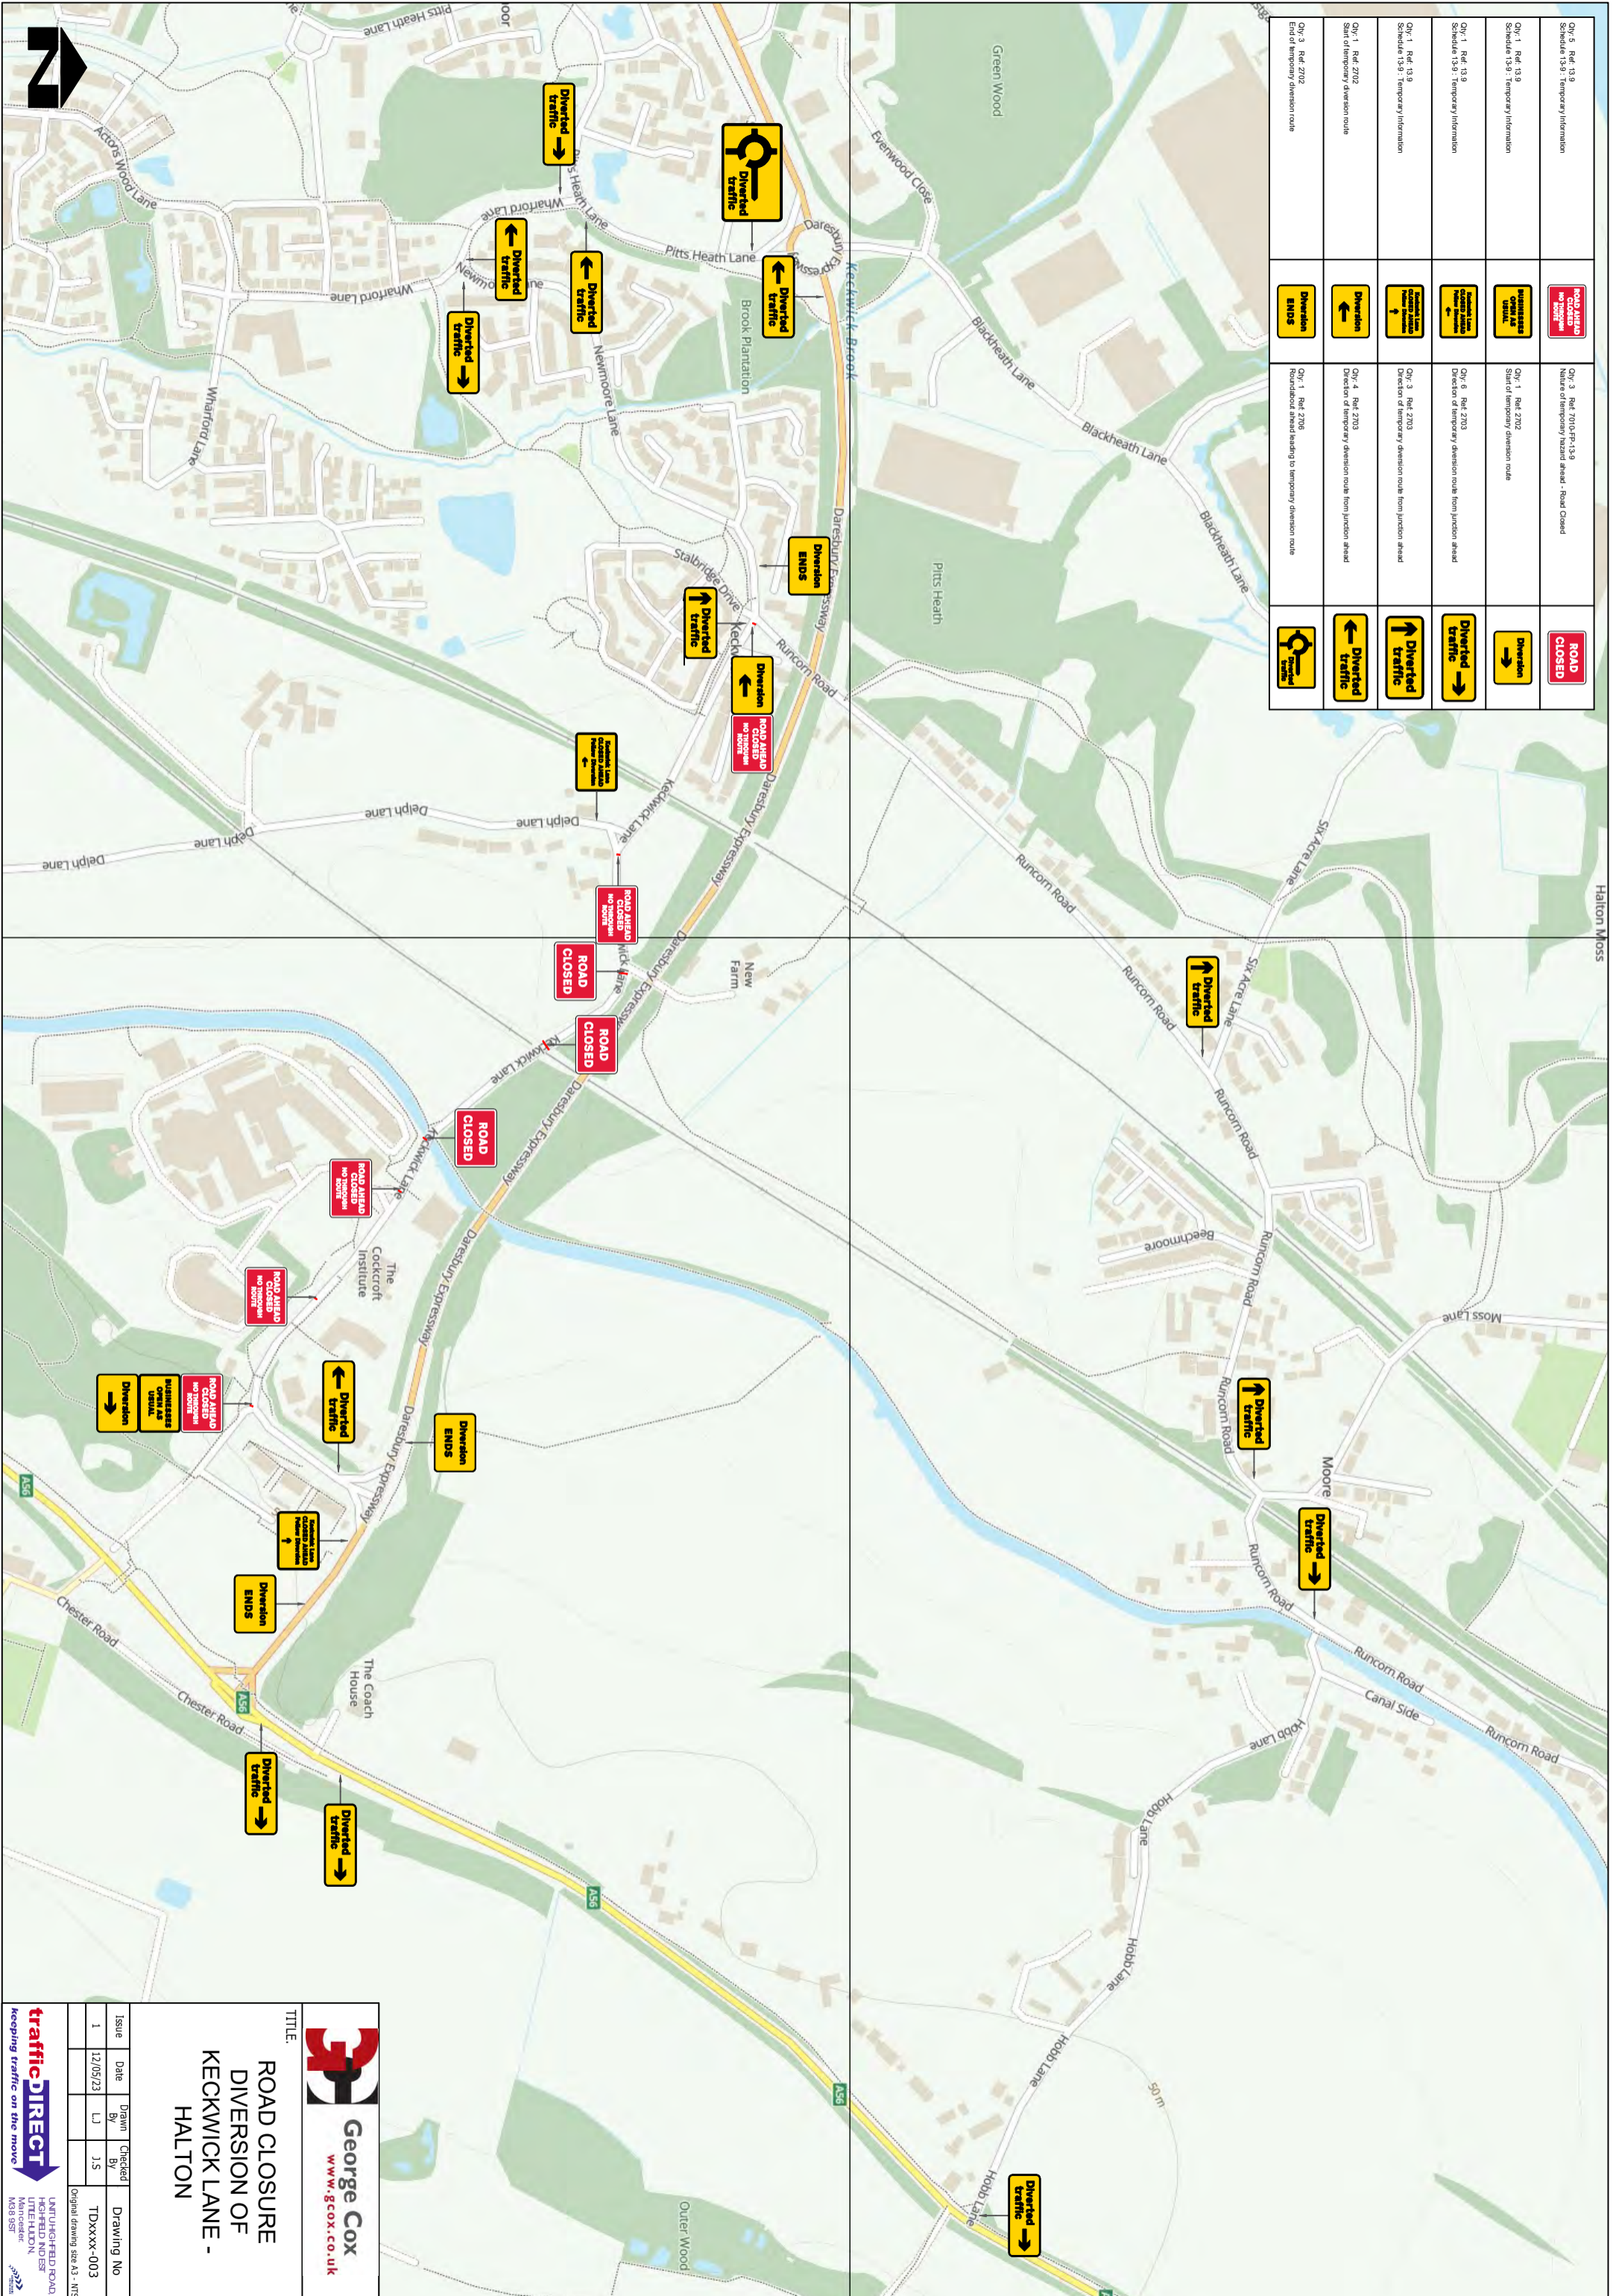




George Cox
www.gecox.co.uk

**ROAD CLOSURE
DIVERSION OF
KECKWICK LANE -
HALTON**

Issue	Date	Drawn	Checked	Drawing No
1	12/05/23	LJ	J.S	TDXXX-003



